

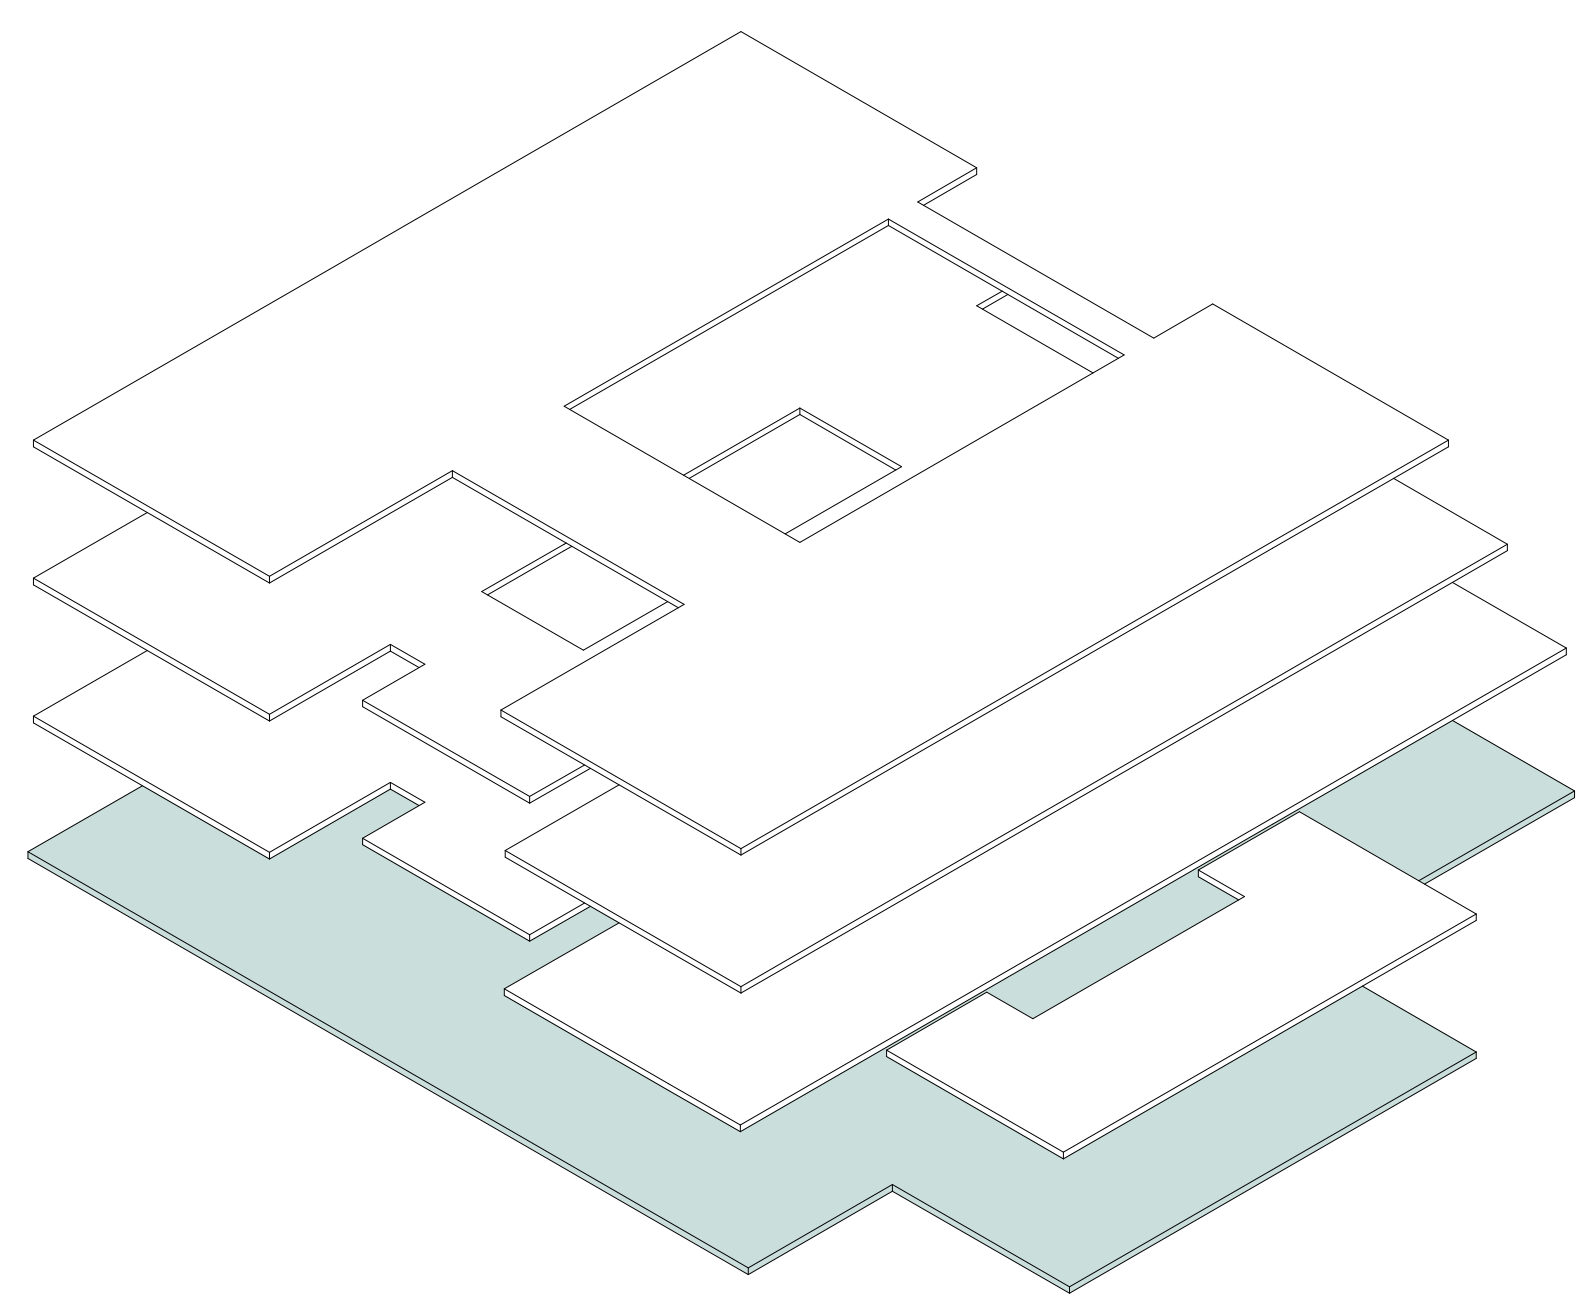


West End Health & Wellbeing Centre




Concept Design

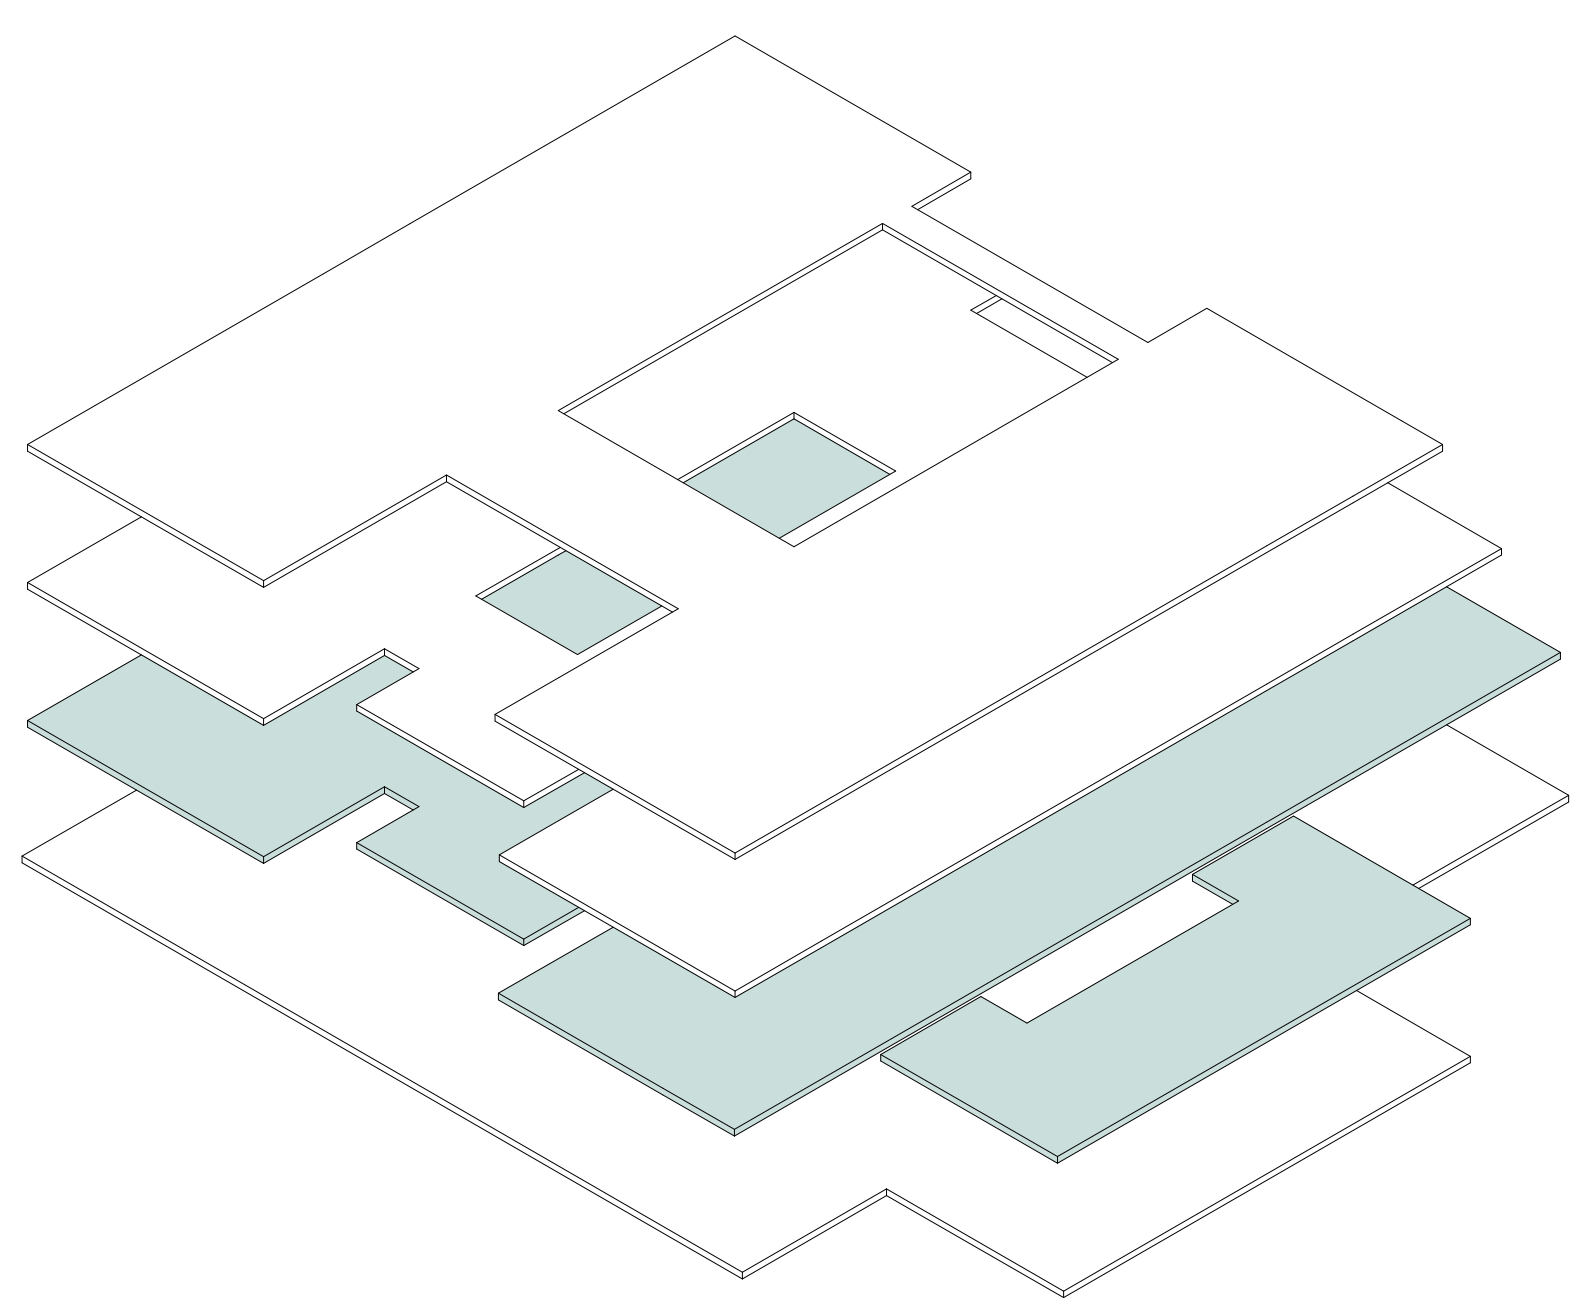



Ground Floor Plan

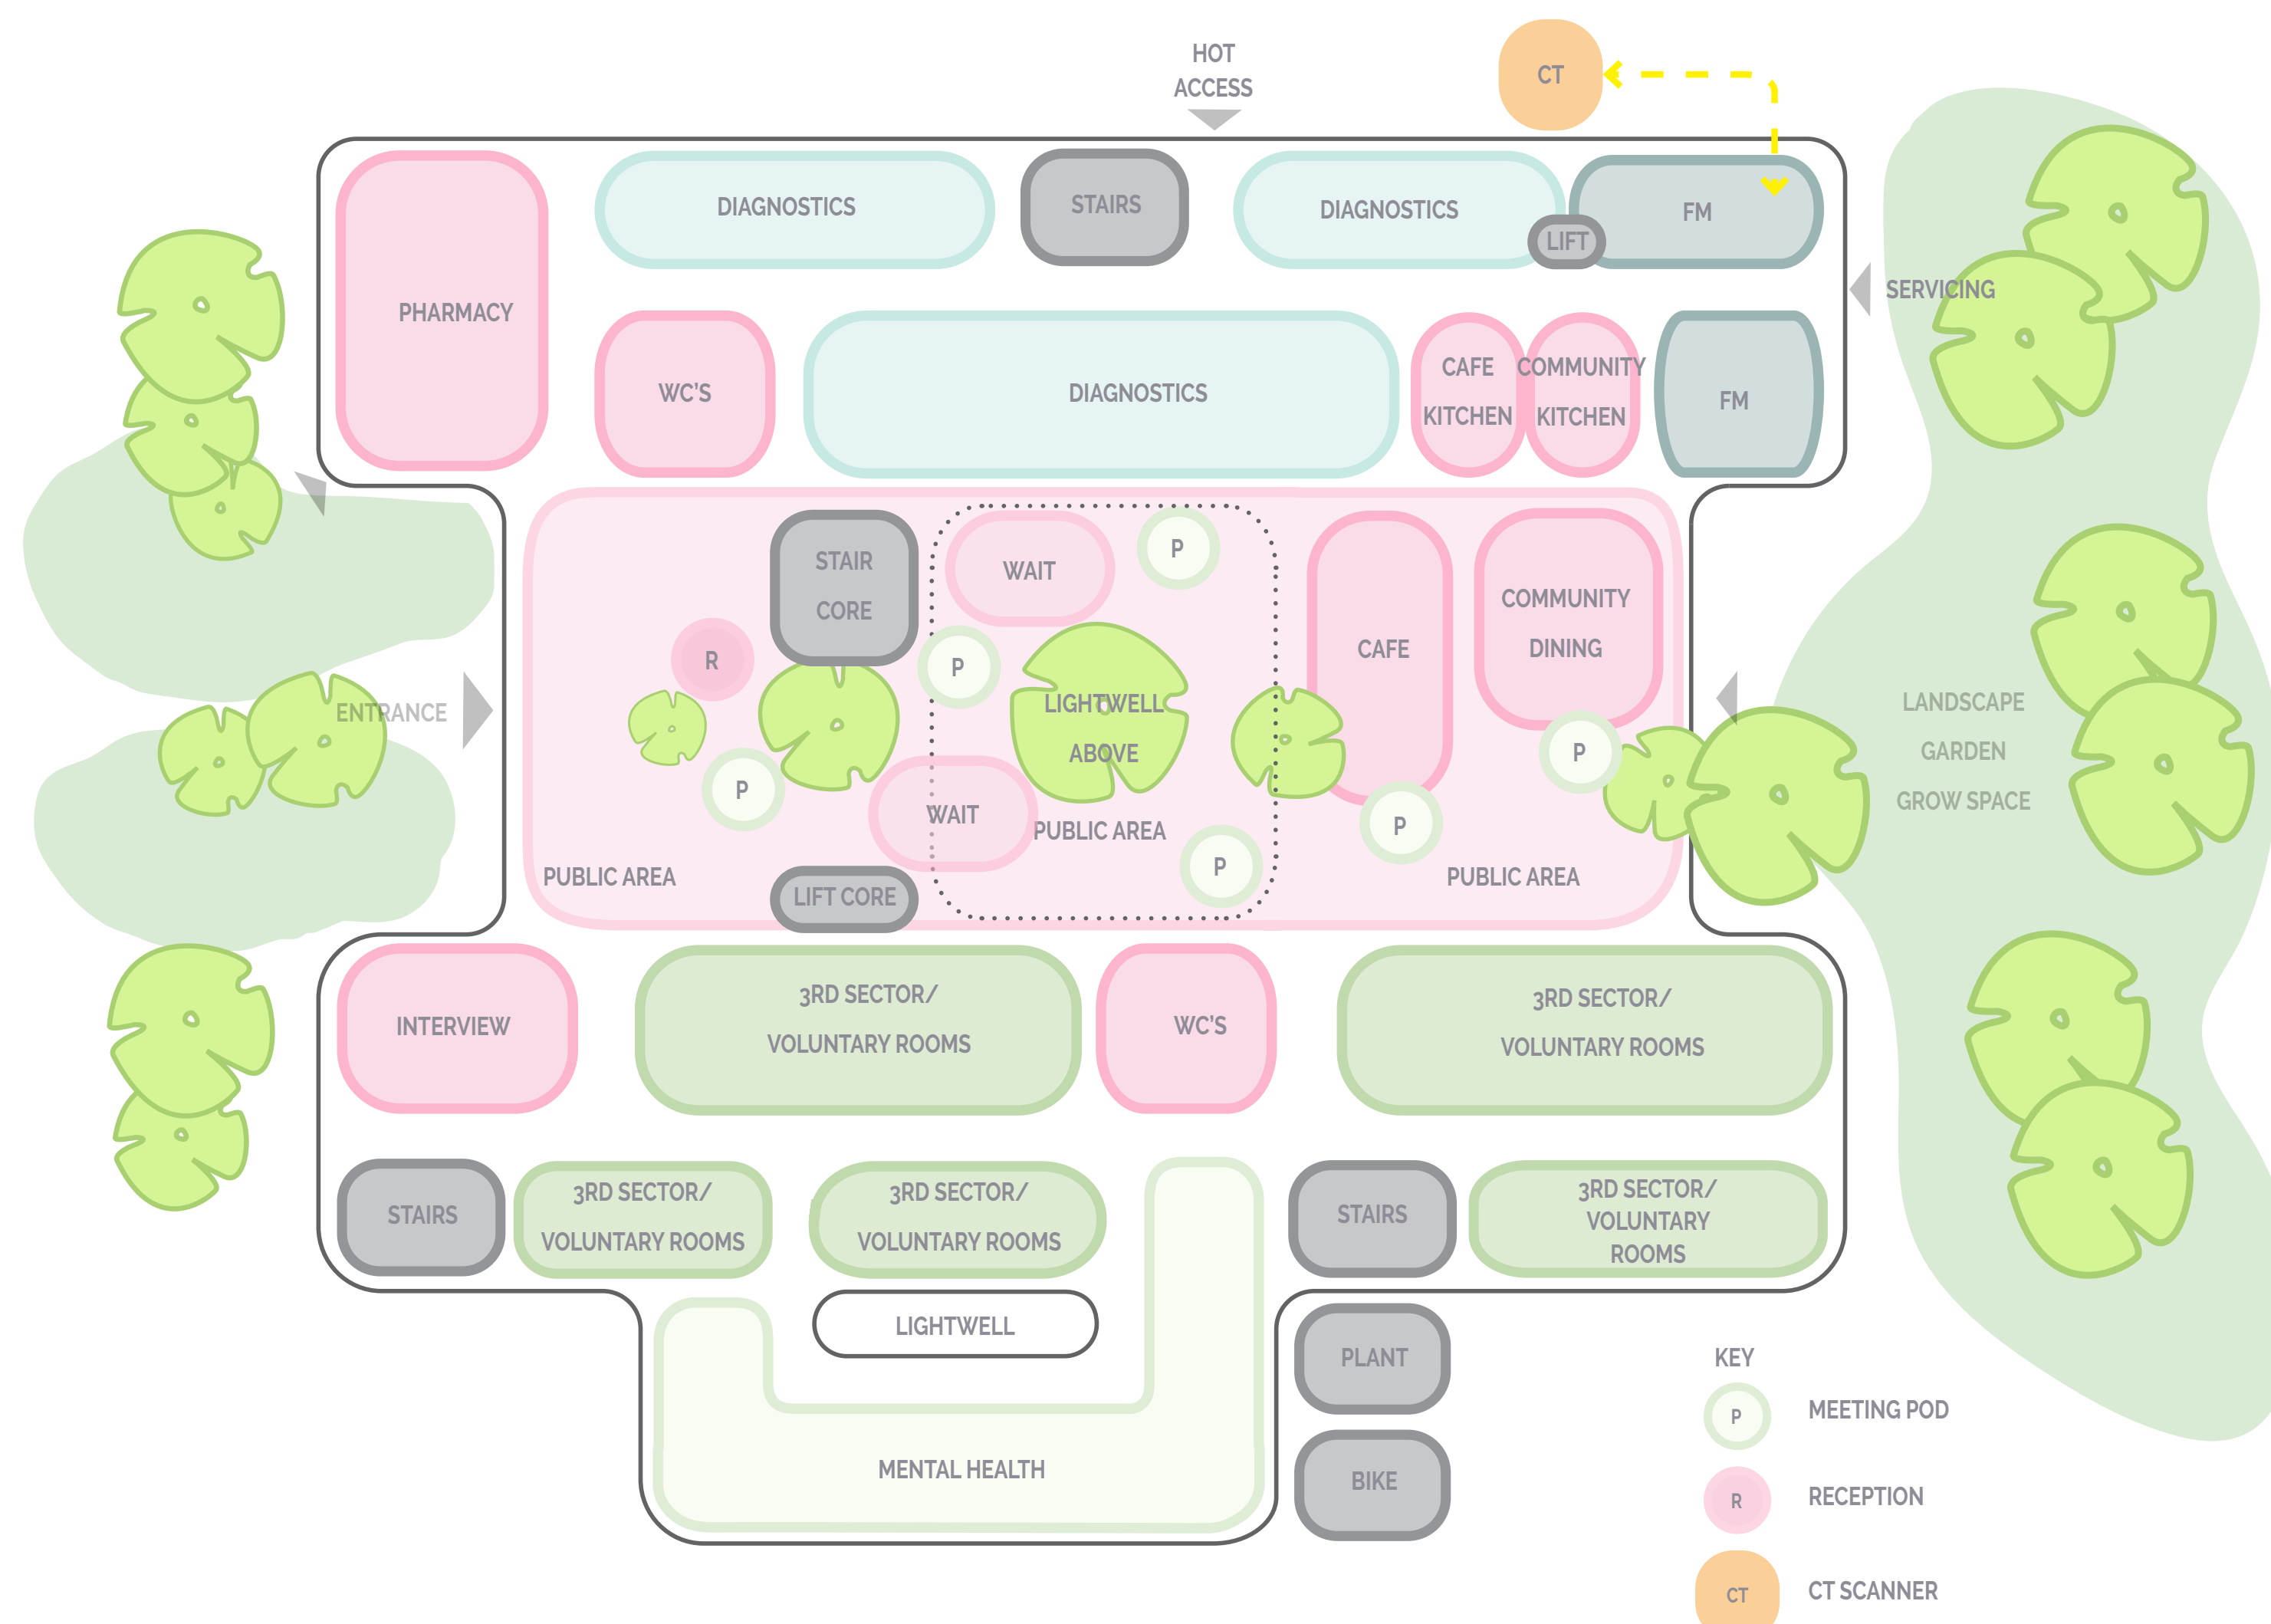

First Floor Plan

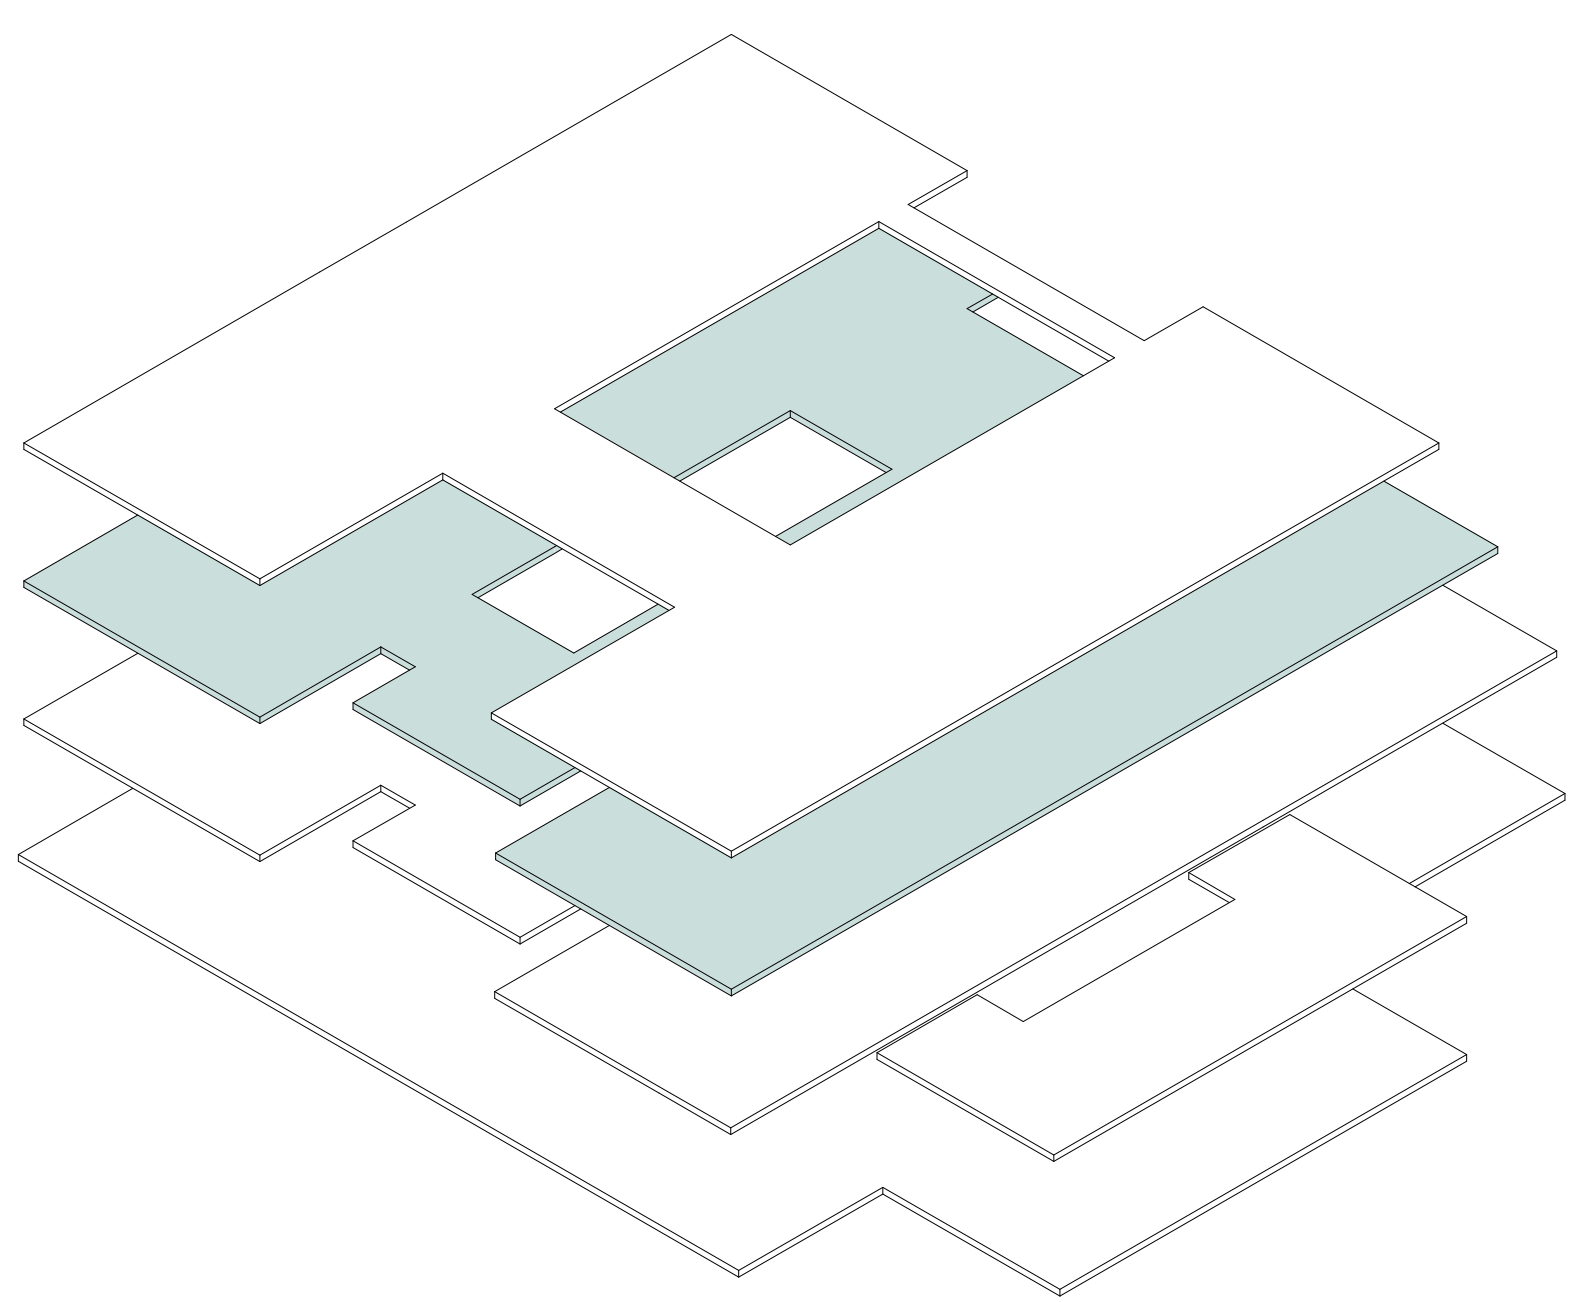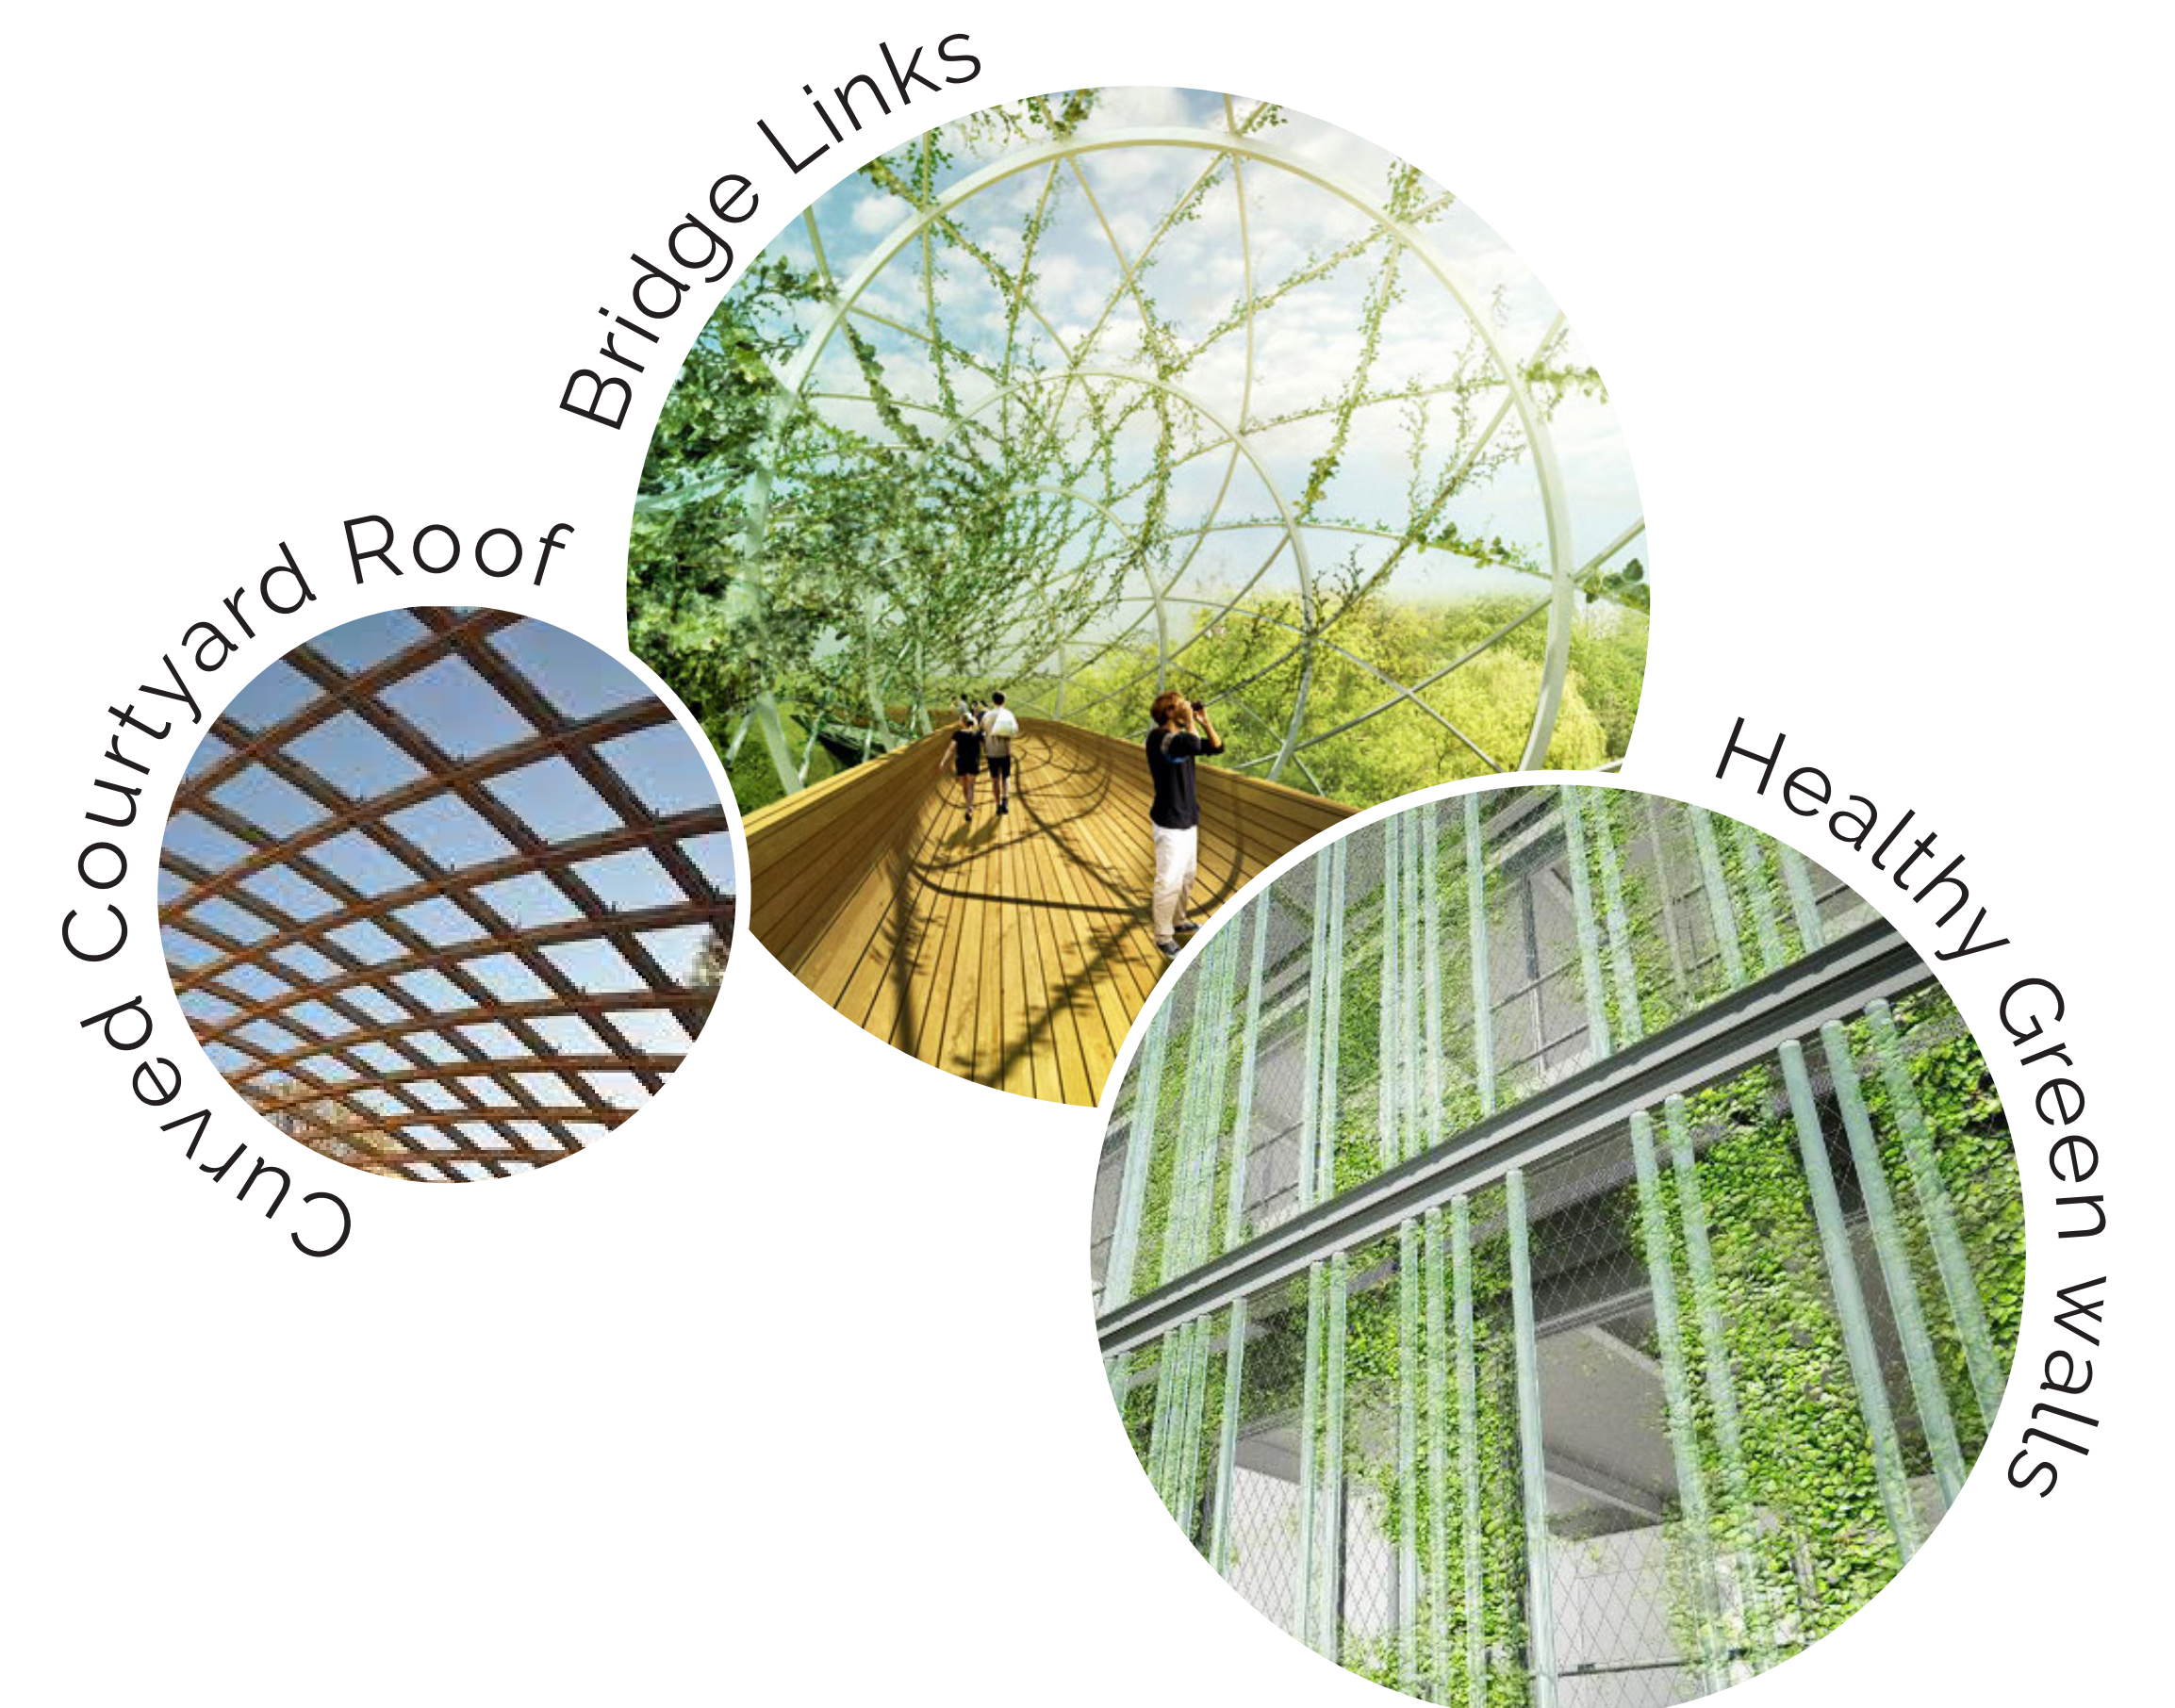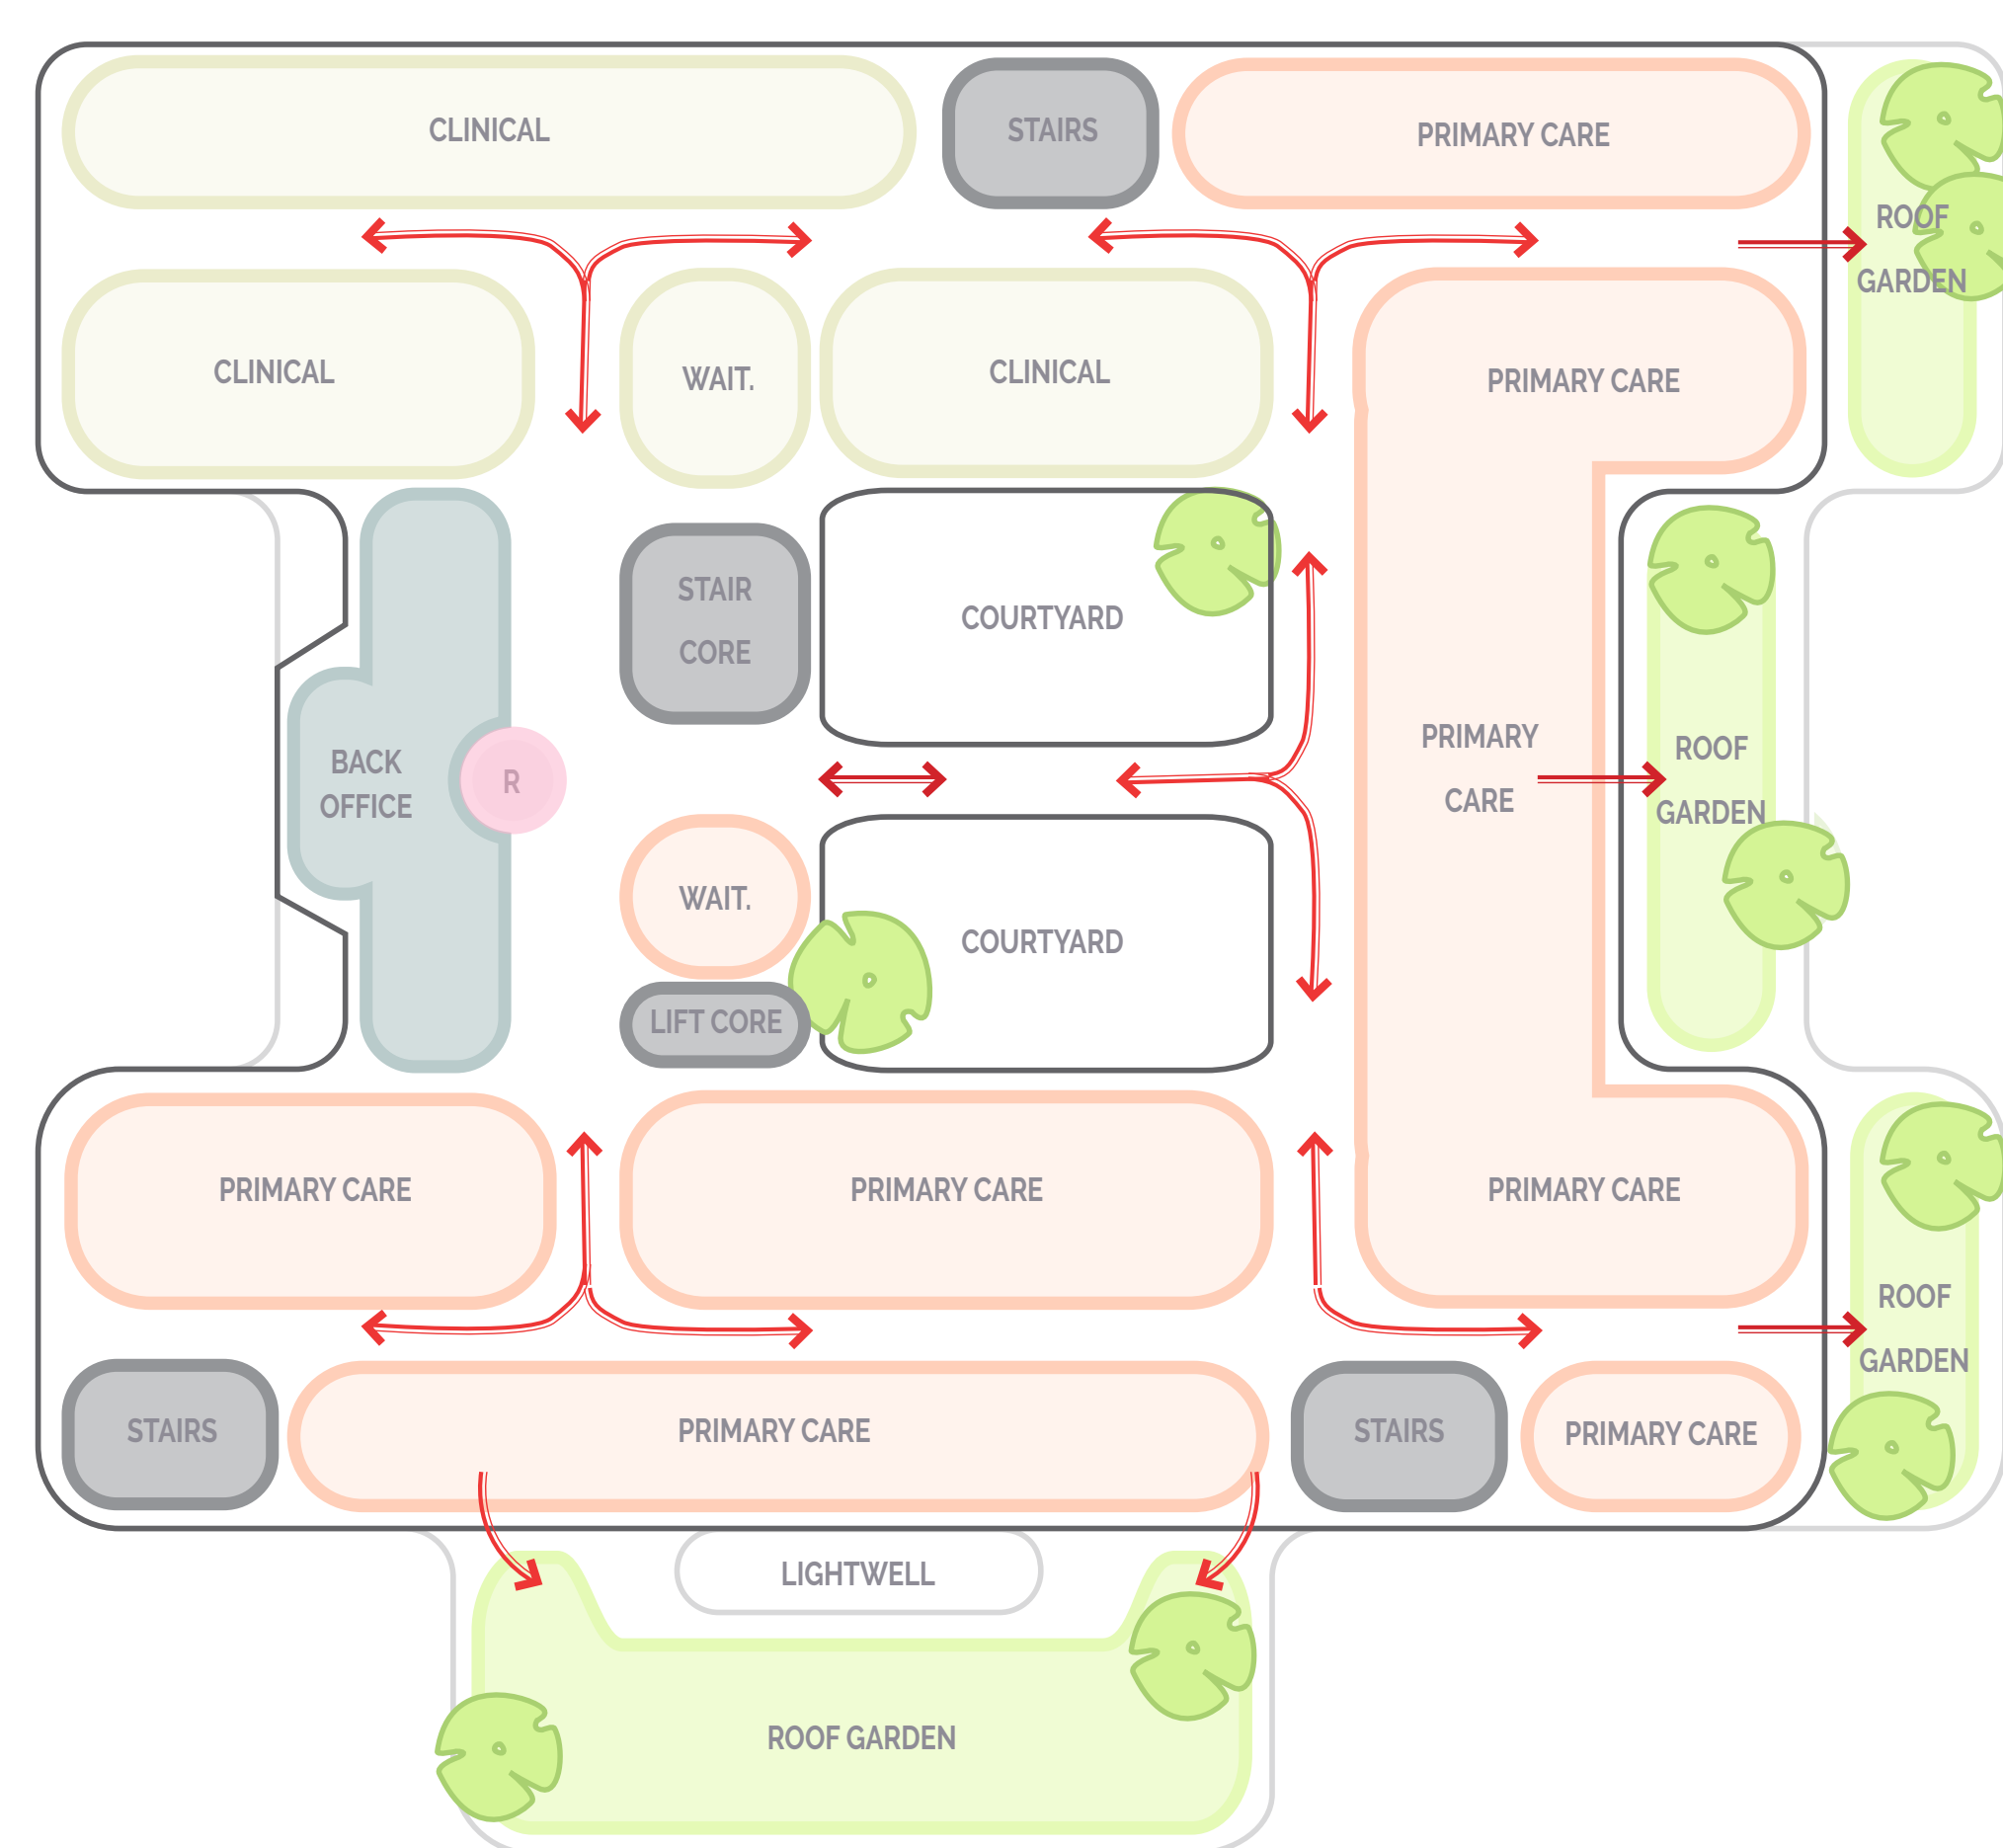

Second Floor Plan

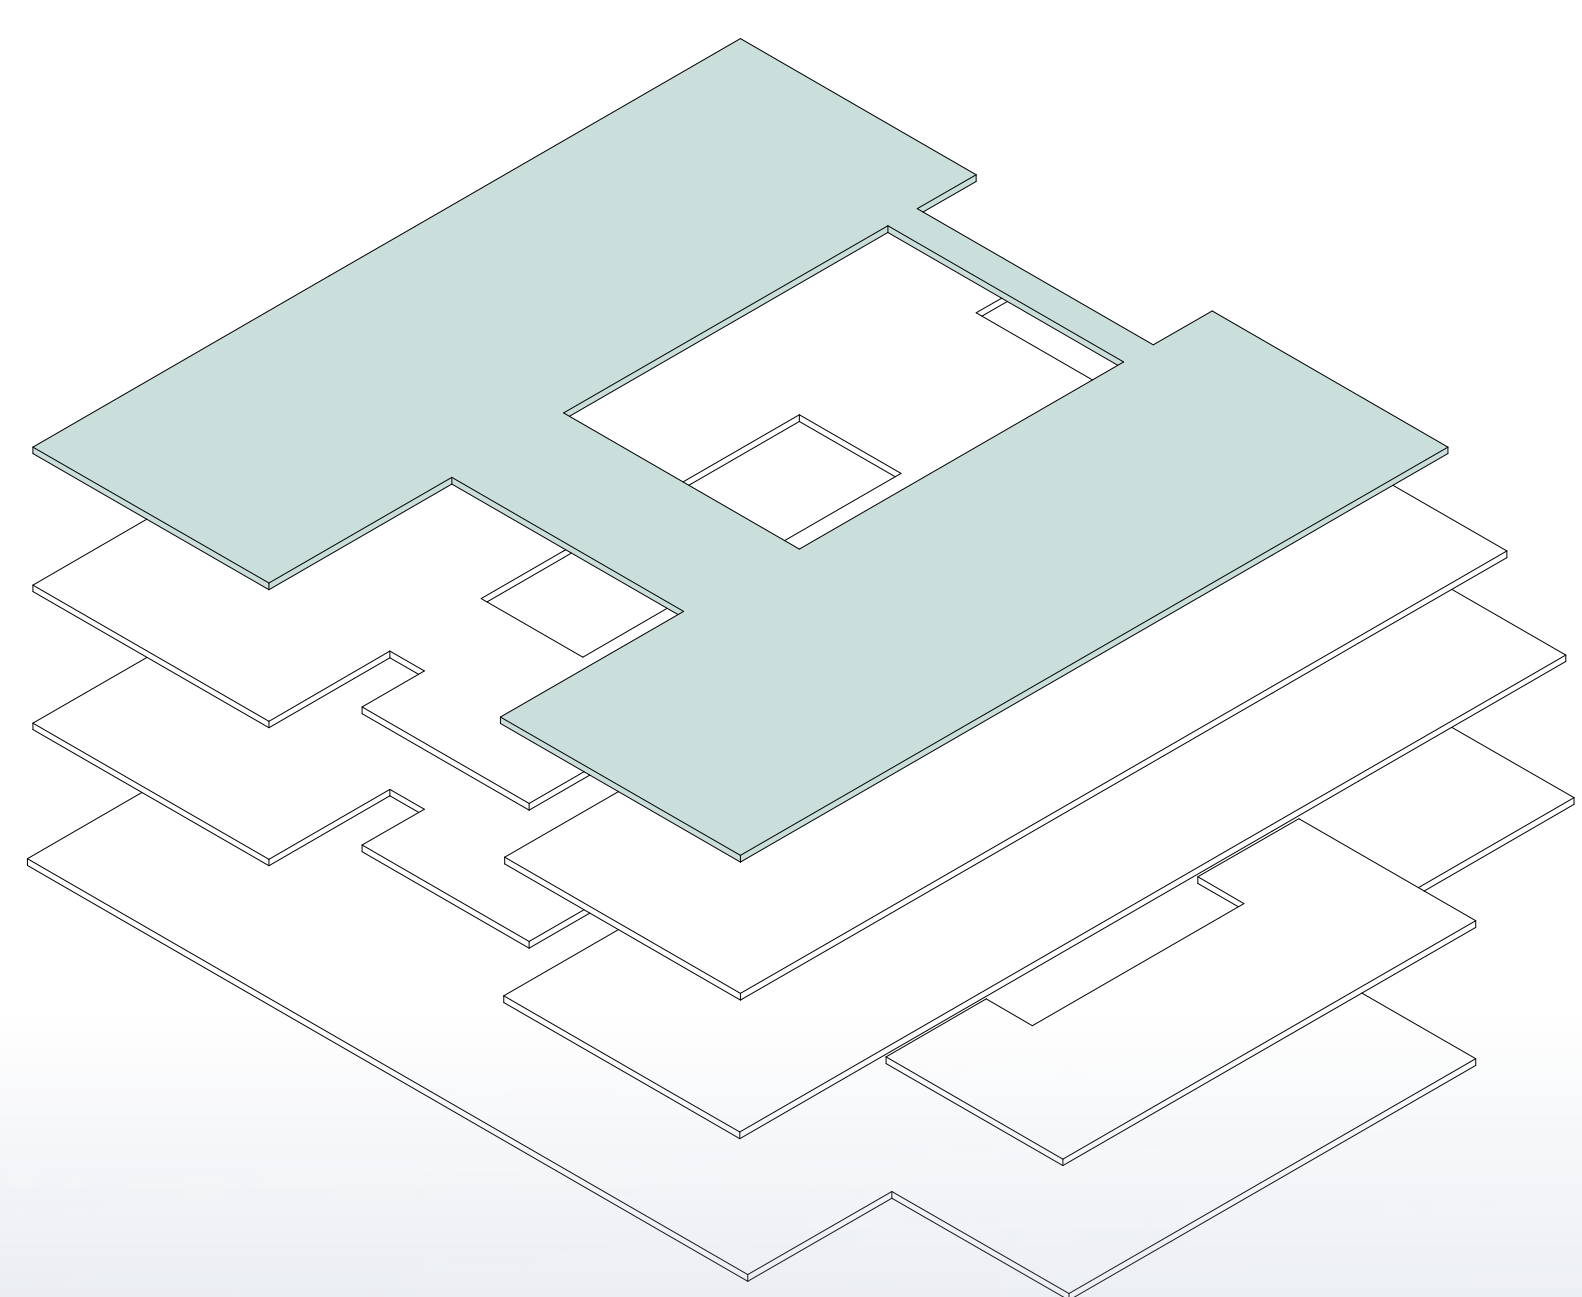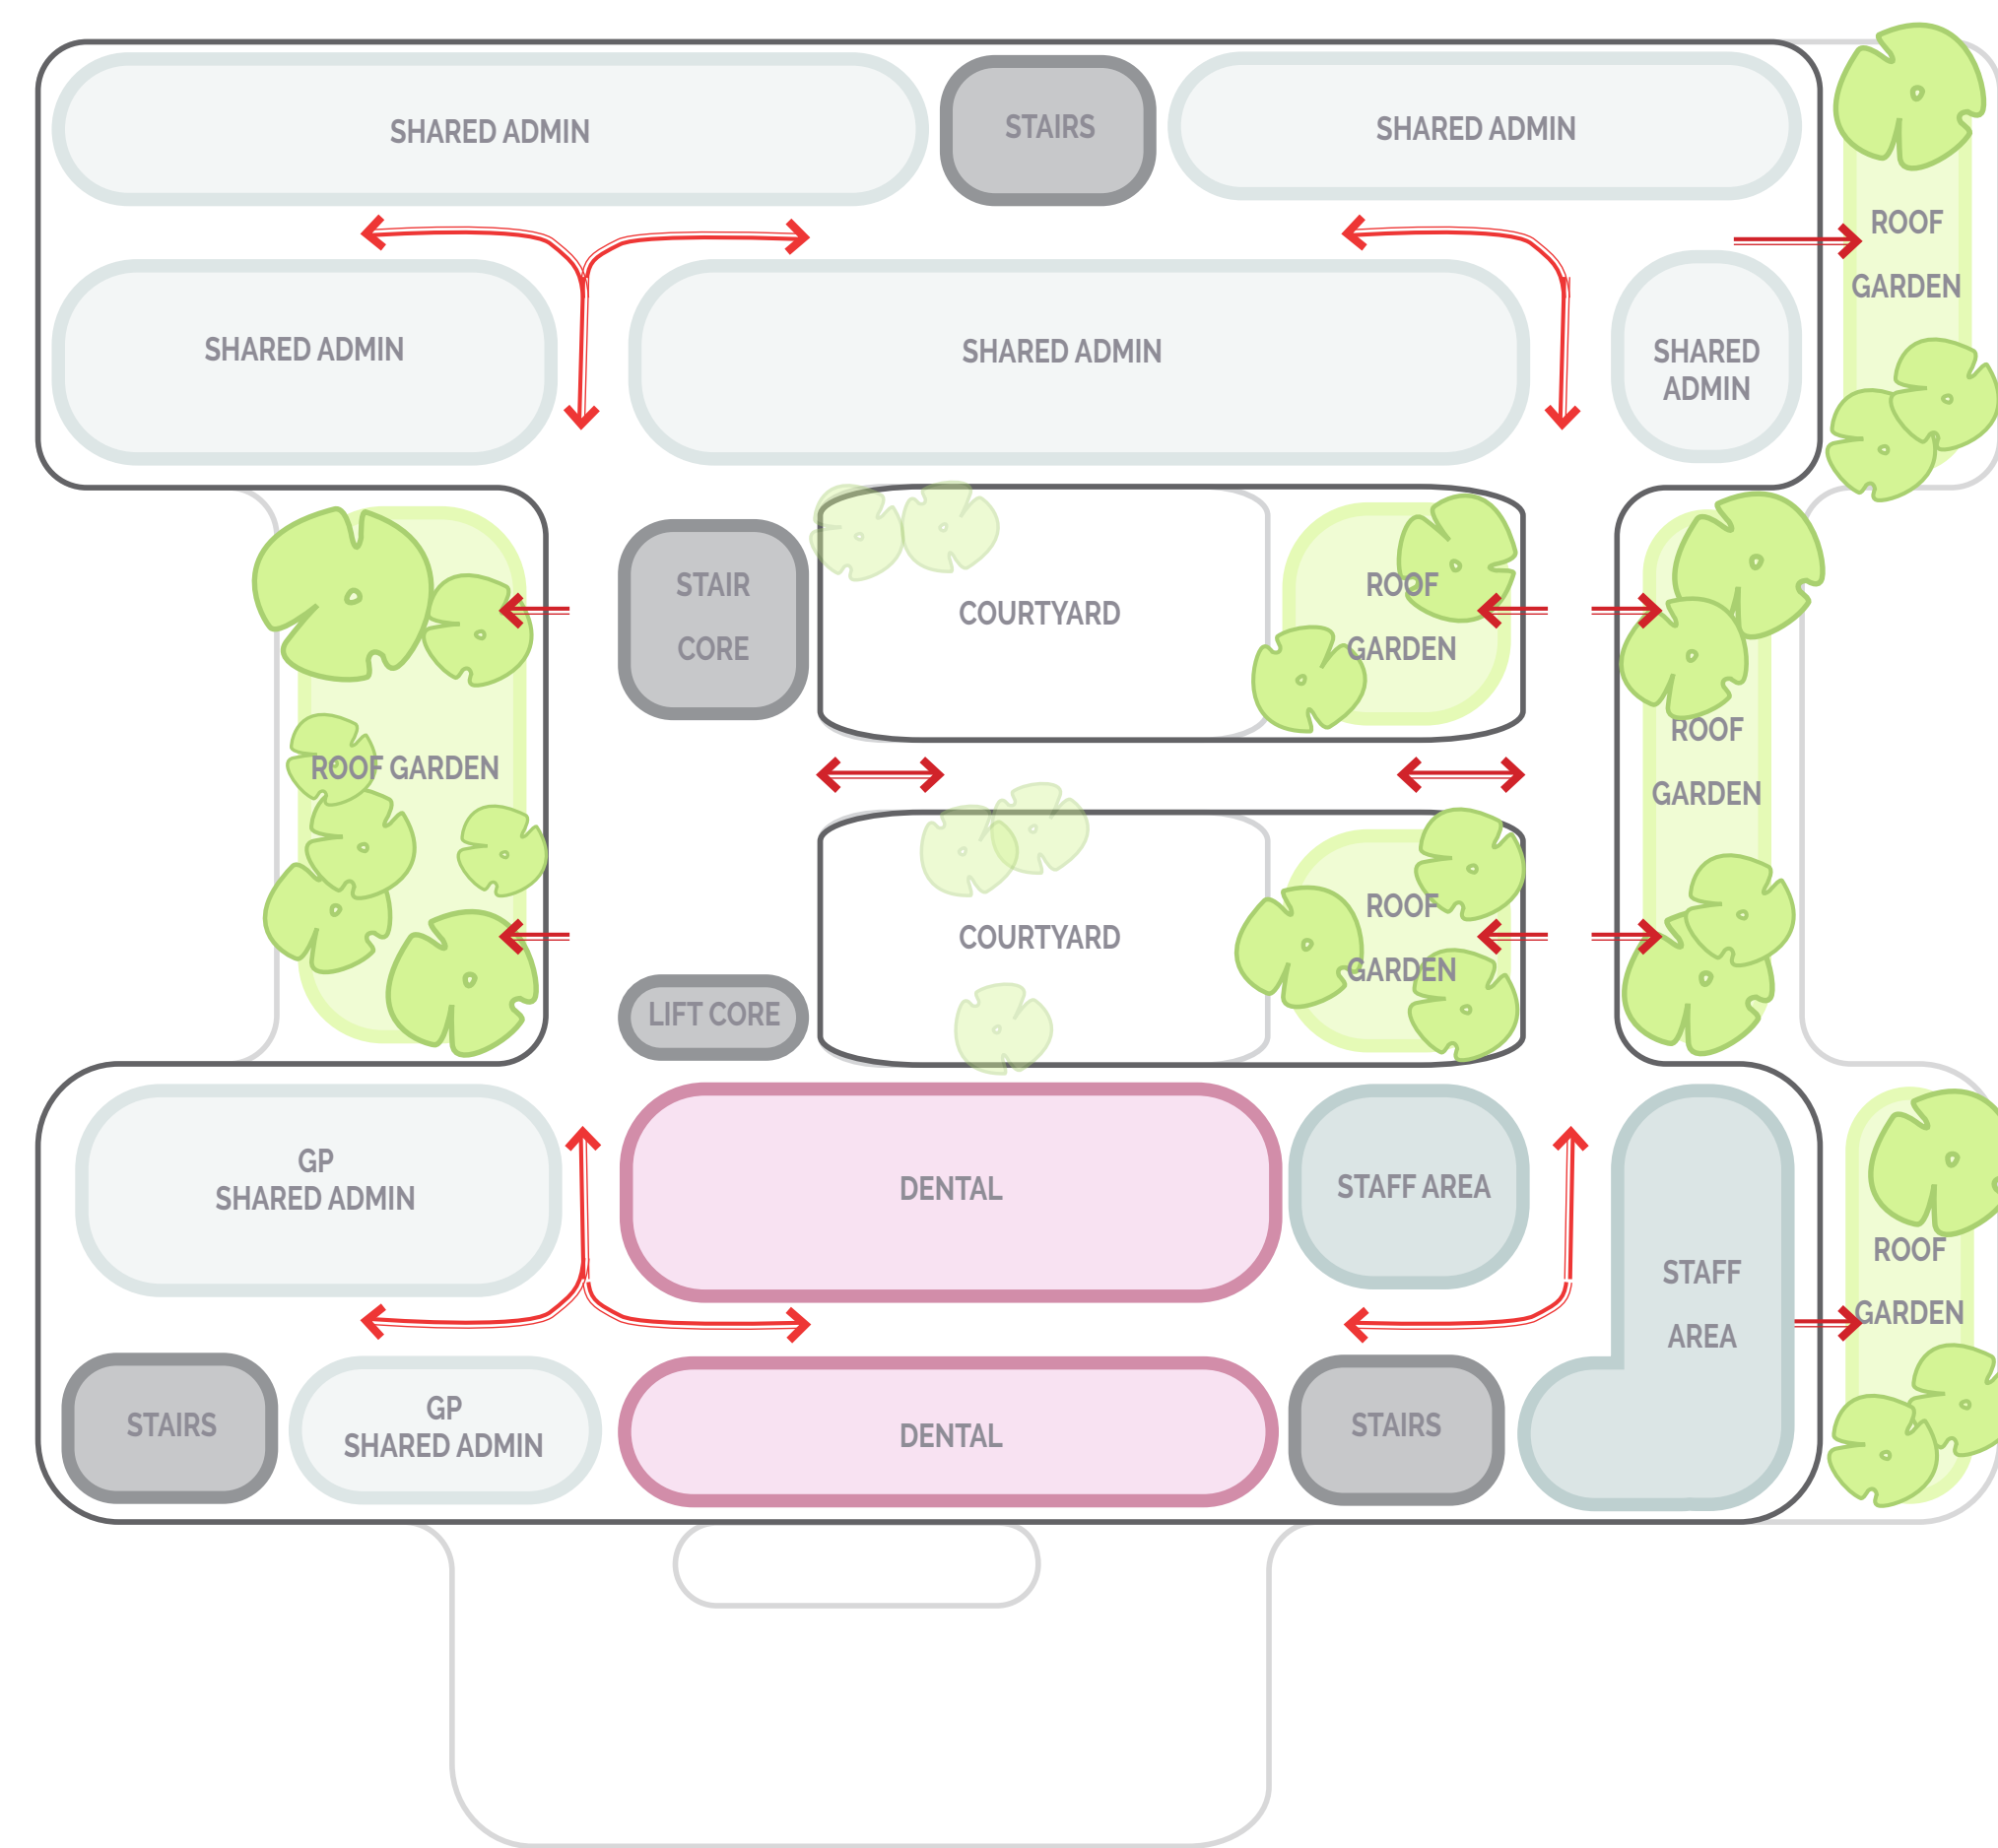

Roof Plan



Concept view through building