

Contractors to check all dimensions on drawings.


Any discrepancies must be reported to KTA or the contract administrator before proceeding.

Do not scale from planning drawings, work to figured dimensions.

This drawing must be read in conjunction with all relevant consultants drawings.

This drawing is © KTA.

Revision Schedule			
Revision Number	Revision Date	Revision Description	Issued/ Authorised by
5	28.04.20	Option D Issue	AP
4	16.04.20	Issued to Design Team	AP
3	14.04.20	Issued to Design Team	AP
2	02.04.20	Existing site information updated	AP
1	30.03.20	Issue to Design Team for Comment	AP

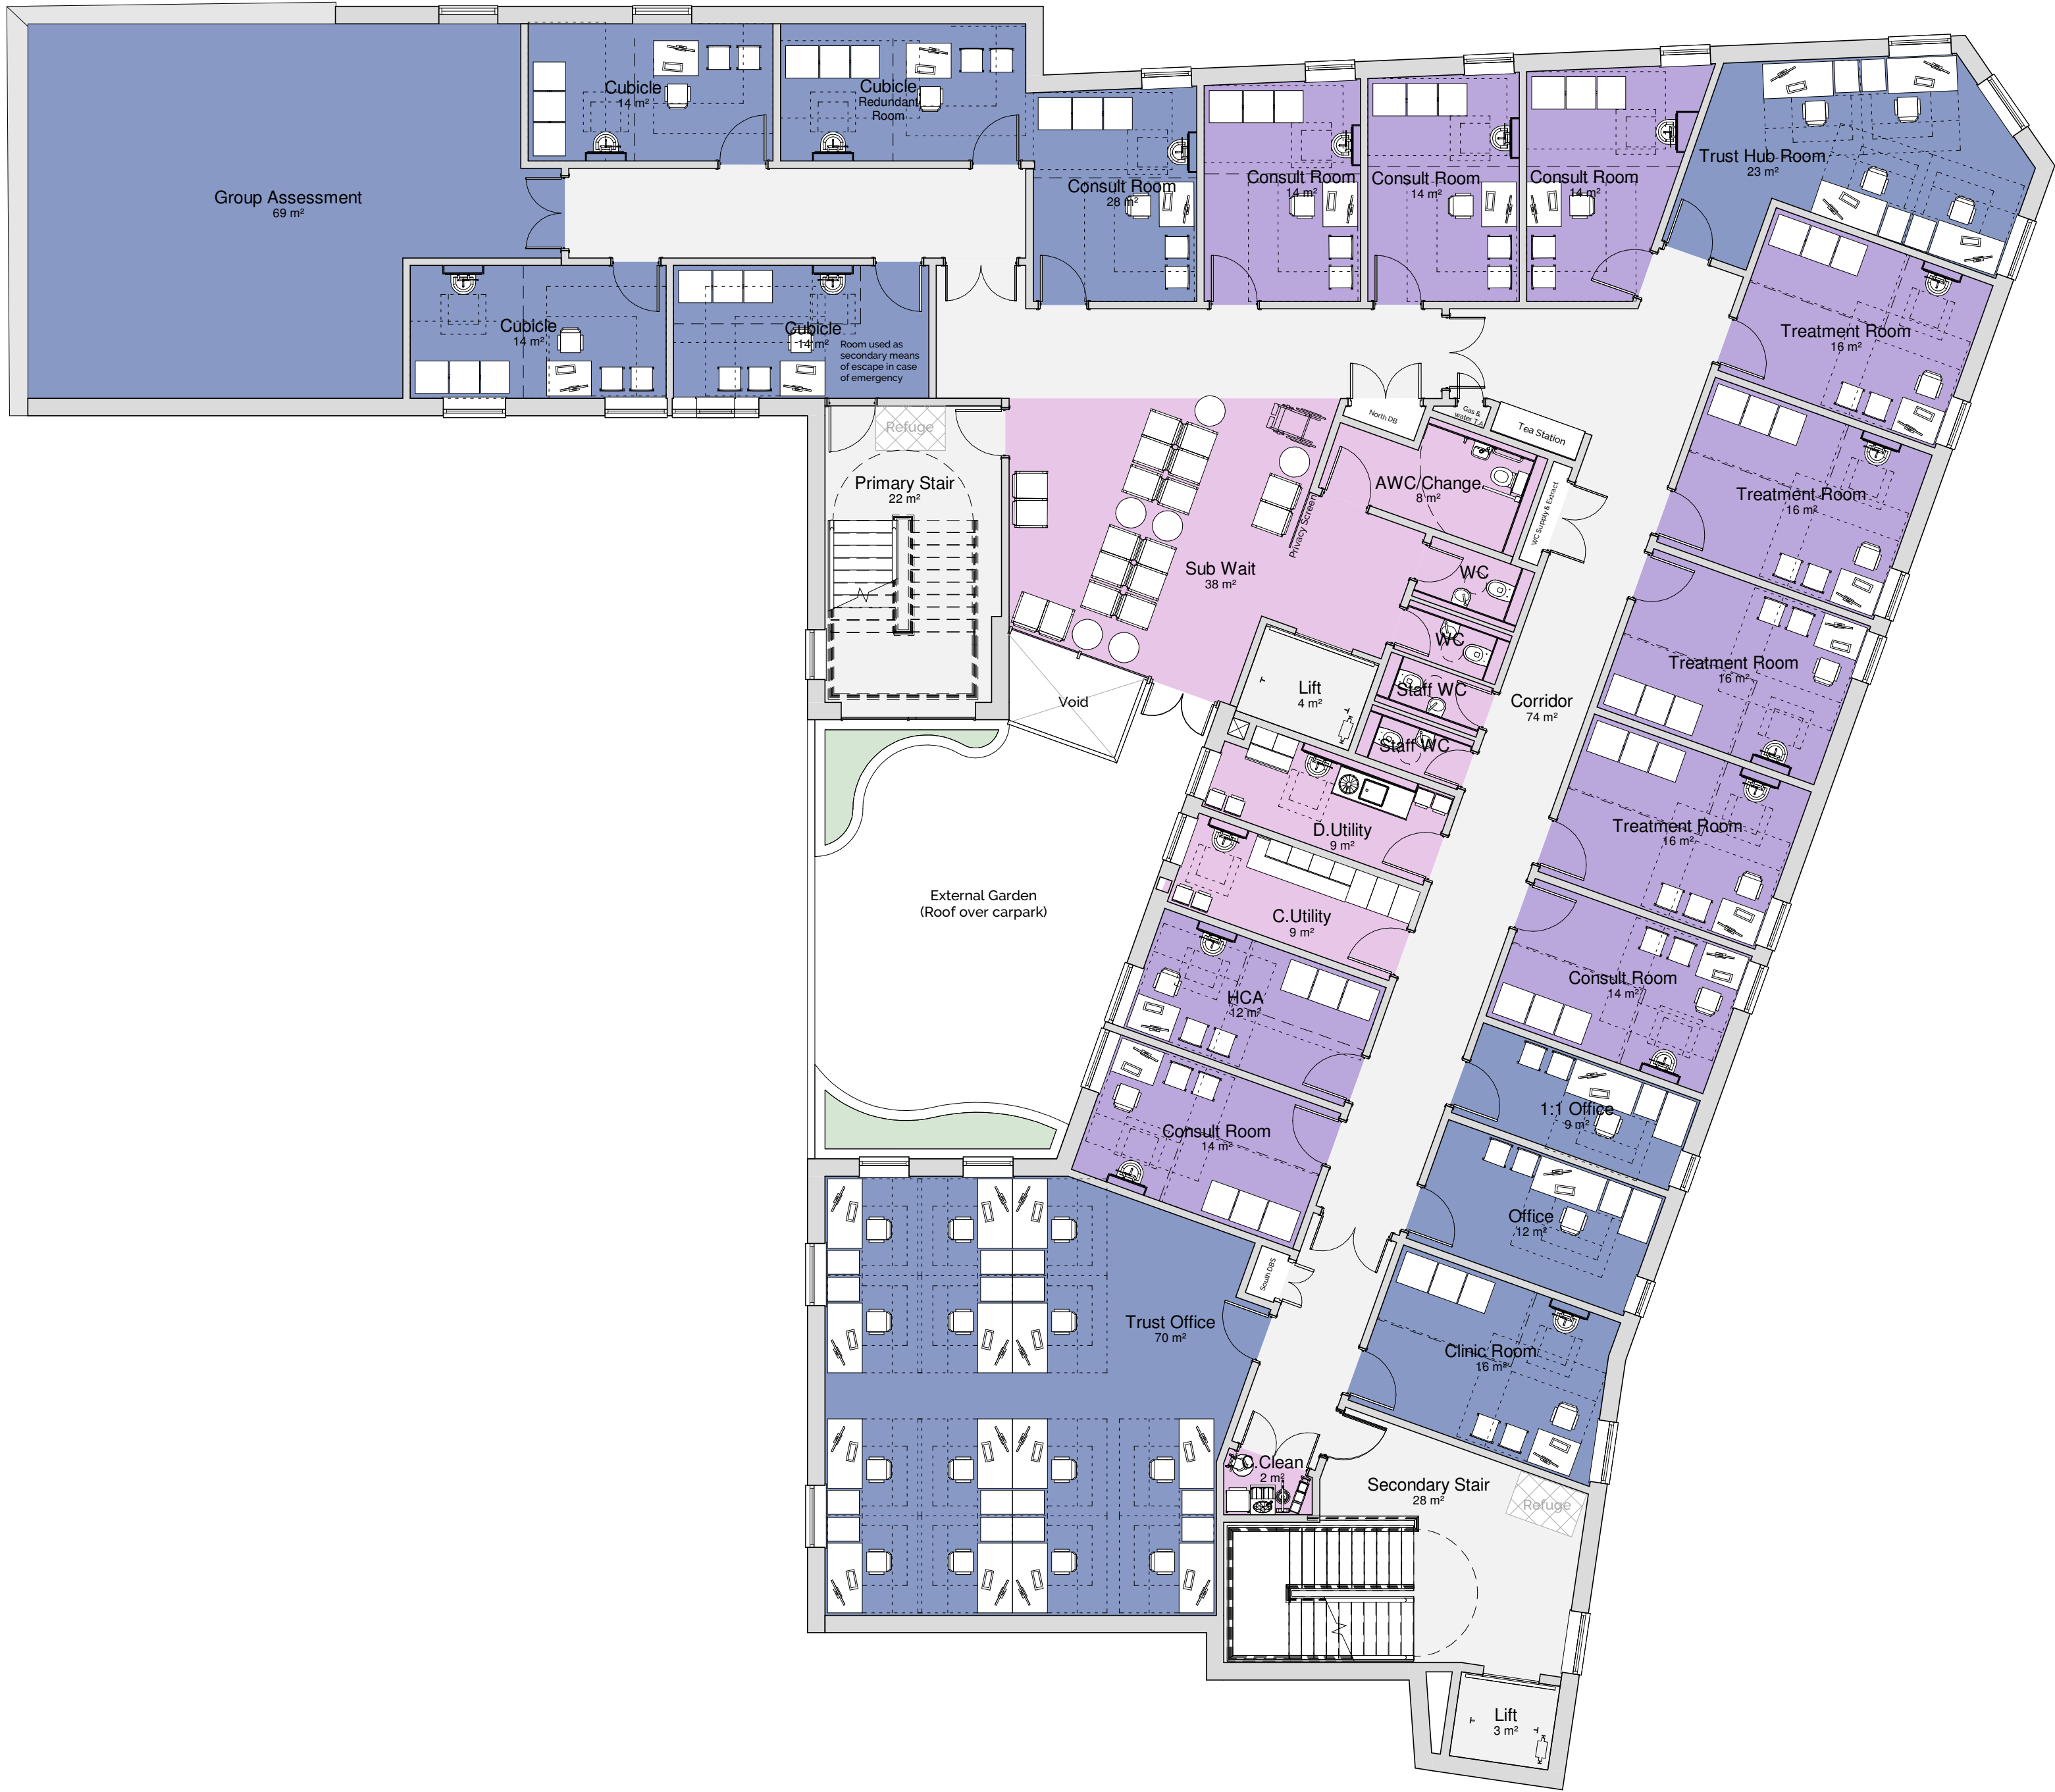

Room Key

- Circulation
- General Practice
- Shared
- Trust

OPTION D



Kensington Court, Woodwater Park, Pynes Hill,
Exeter, EX2 5TY

Tel: 01392 360338
Email: kt@kta.uk.com
Web: www.kta.uk.com

Project
Brunswick Street - Health & Well-Being Facility

Title
Proposed First Floor

As Proposed Author JC/EM Checked by AP

Date 28/04/2020 18:23:06 Scale 1 : 100 @ A1

Project 1957 Status Preliminary

Drawing number
TH-KT-XX-01-DR-A-1957- 02.01 -5

